
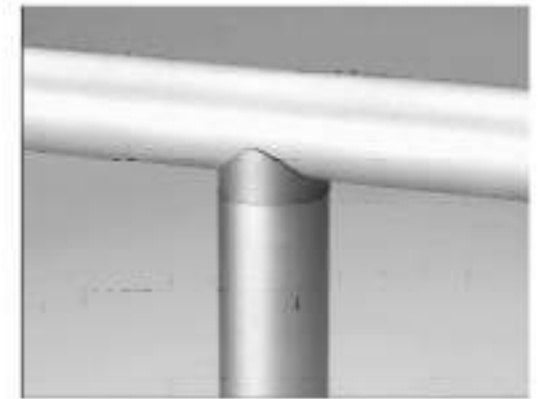


## 2 Line Aluminum Handrail Drawing

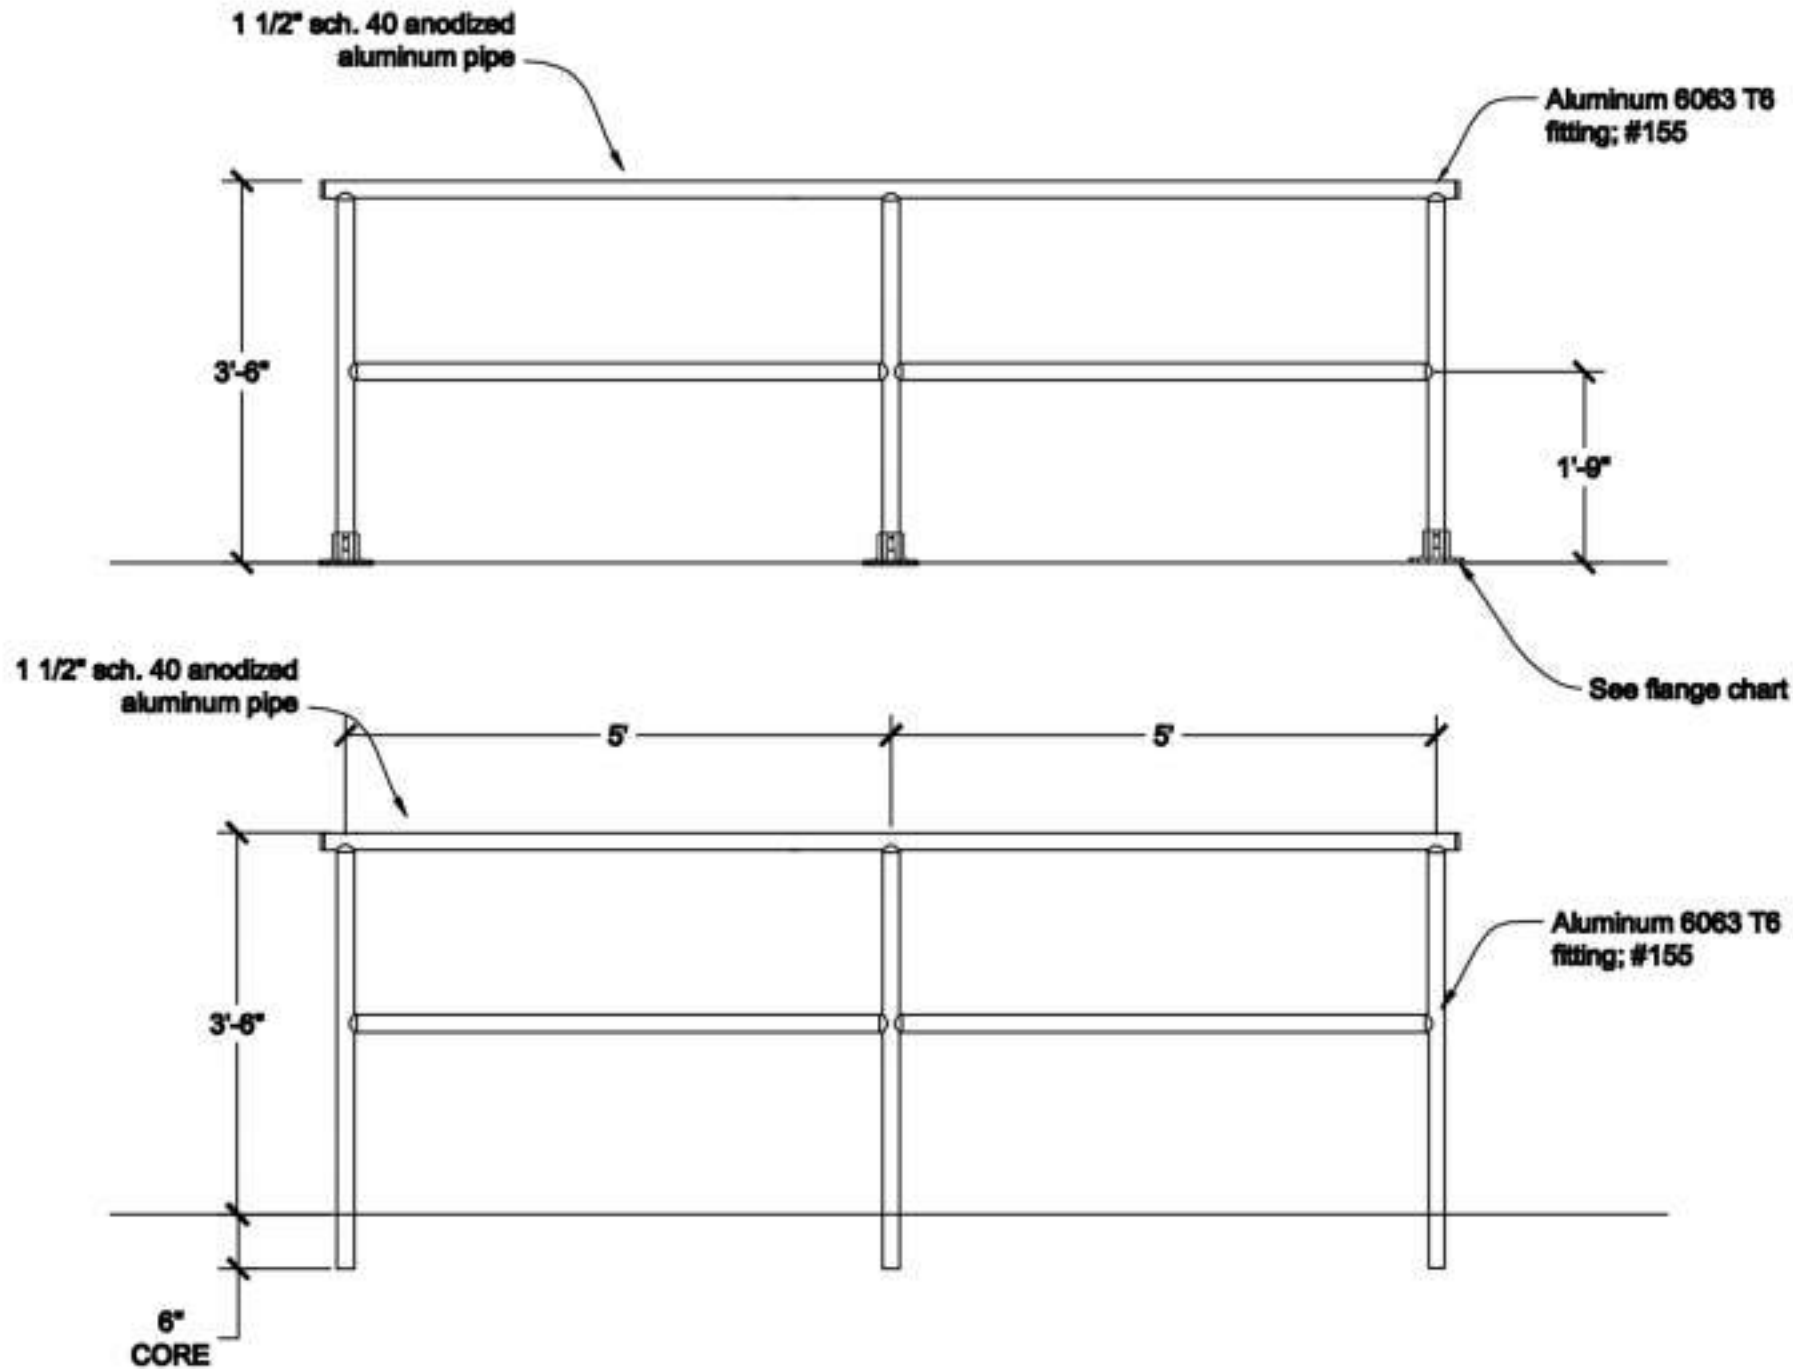

No. 155 Tee

**Notes:**

Aluminum and fittings are finished in a clear anodize. Powder coating is available.

4" anodized aluminum kick plate (toe plate) is available.

Continuous anodized aluminum grabrail also available