



2 Line Picket Aluminum Handrail Drawing

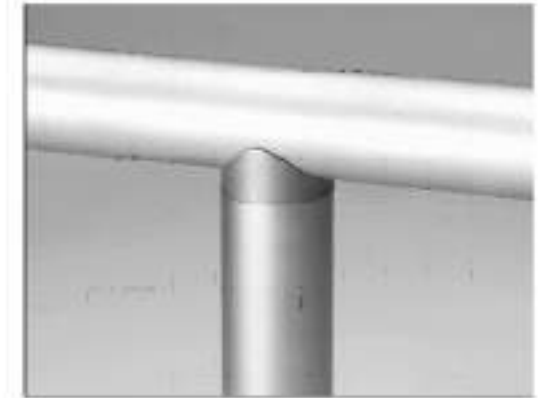

155 Tee

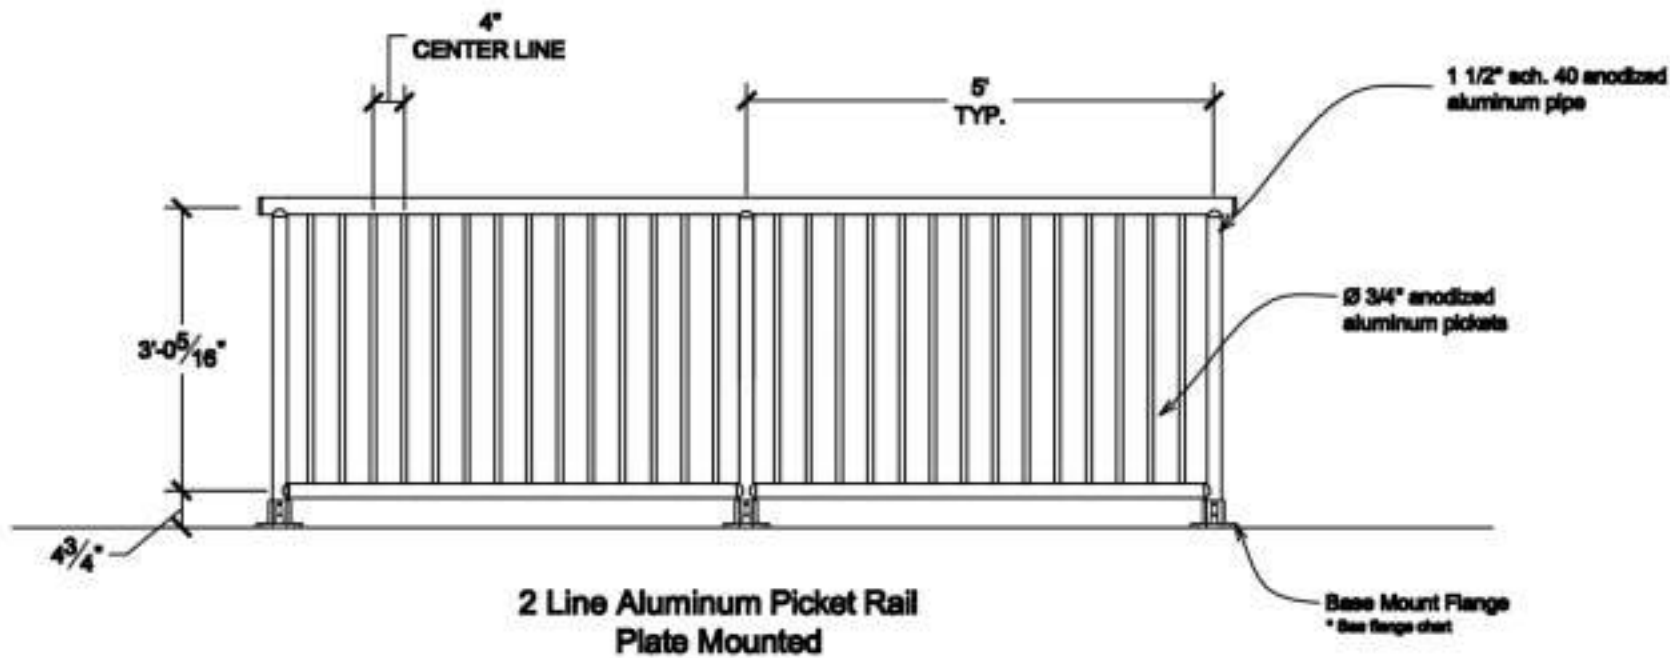